



SITE MATERIALS LEGEND

- EXISTING BOULDERS
To remain
- BOULDER PLACEMENTS
Geologic composition T.B.D.
- DECORATIVE STEEL RETAINING WALL
Between boulder placements
- EXISTING CONIFEROUS TREE
To remain
- EXISTING DECIDUOUS SHADE TREE
To remain
- EXISTING DECIDUOUS ORNAMENTAL TREE
To remain
- EXISTING CONIFEROUS SHRUBS
To remain
- EXISTING DECIDUOUS SHRUBS
To remain
- EXISTING ORNAMENTAL GRASSES
To remain
- EXISTING PERENNIALS
To remain
- EXISTING VEGETATION
To remain
- EXISTING VEGETATION
To be transplanted
- CONIFEROUS TREE
Species selection T.B.D.
- CONIFEROUS SPECIMEN TREE
Species selection T.B.D.
- DECIDUOUS SHADE TREE
Species selection T.B.D.
- DECIDUOUS ORNAMENTAL TREE
Species selection T.B.D.
- DECIDUOUS SPECIMEN TREE
Species selection T.B.D.
- LARGE CONIFEROUS SHRUB
Species selection T.B.D.
- SMALL CONIFEROUS SHRUB
Species selection T.B.D.
- LARGE DECIDUOUS SHRUB
Species selection T.B.D.
- MEDIUM DECIDUOUS SHRUB
Species selection T.B.D.
- SMALL DECIDUOUS SHRUB
Species selection T.B.D.
- ORNAMENTAL GRASSES
Species selection T.B.D.
- PERENNIALS
Species selection T.B.D.
- PERENNIAL PLANTING MASSES
Species matrix selection T.B.D.
- GROUND COVER PLANTING MASSES
Species matrix selection T.B.D.
- ESPALIER
Species selection T.B.D.
- VINES
Species selection T.B.D.

NOTE: BASE/PLOT PLAN IS NOT A LEGAL SURVEY. INFORMATION IS BASED ON:
• HOME CONSTRUCTION PLANS (PROGRESS SET 03.06.25)
• ENCONTEXT ARCHITECTURE LLC
• PROPERTY INTEL-AERIAL PHOTO AND FIELD MEASUREMENTS

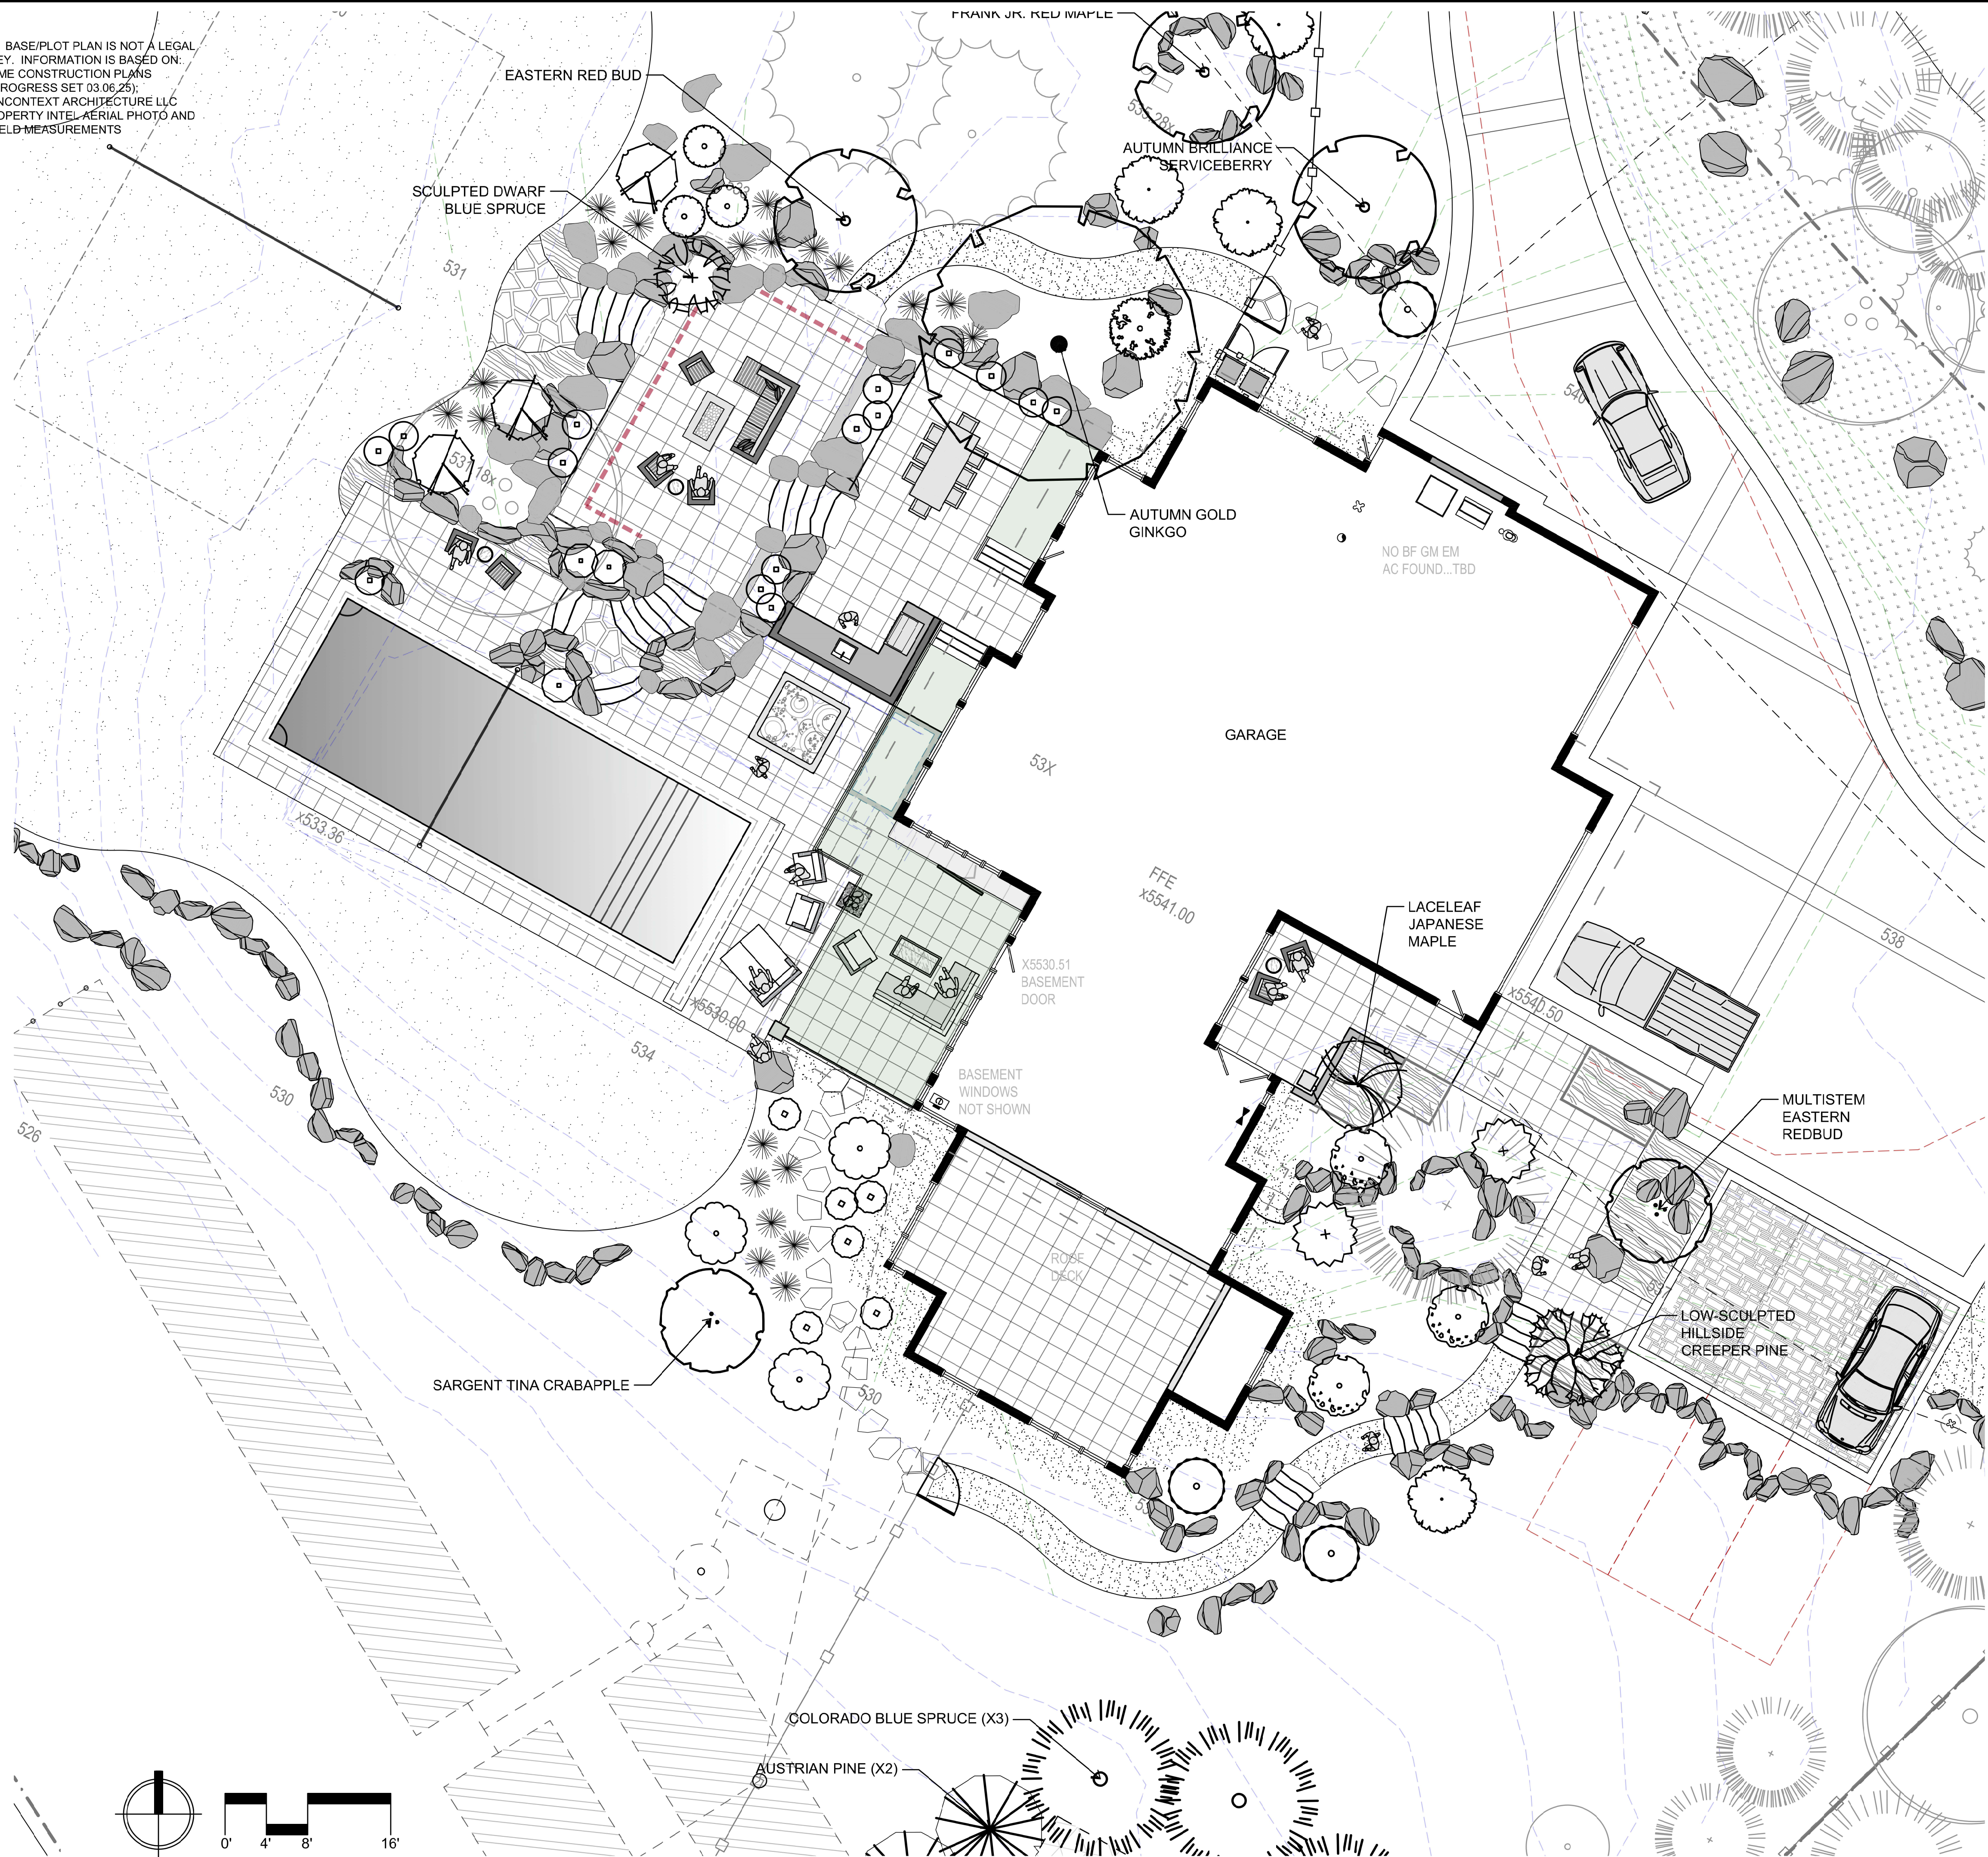

Copyright 2025 - These drawings and the design they represent remain the property of Outdoor Craftsmen LTD and are intended to be used for construction by Outdoor Craftsmen LTD at the stated location. Any unauthorized reproduction or other use of these drawings and design is strictly prohibited.

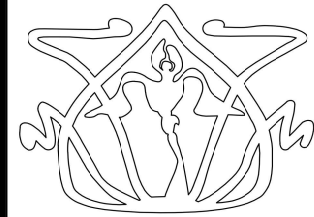

OUTDOOR
CRAFTSMEN

1503 HWY 52
Erie, CO 80516
PHONE: 303.828.0408
FAX: 303.828.0935
info@outdoorcraftsmen.com

Rita Wu

720.496.7444

recitbee@gmail.com

7855 Spring Drive
Boulder, CO 80303

EXISTING
CONDITIONS:
SM 2025.03.19
CHECKED BY: DN

DESIGN BY:
DN 2026.01.12

REVISIONS:
DN 2026.XX.XX

DRAWING TITLE:
PLANTING
PLAN

SHEET NO:
P-1